

**eNotice Inviting Tender (NIT)**

NIT No.: ICAT/T/CIVIL/PF-SSRAILING/2022-23/125  
Manesar, 26<sup>th</sup> September' 2022

The Director, International Centre for Automotive Technology (ICAT), a division of NATRIP Implementation Society (NATIS), Govt. of India, hereby invites sealed bid for “**Providing and Fixing of SS Railing on Two Locations of Admin Building**” at ICAT Centre - 2, Manesar as per following details:

**Tender Activity Schedule**

<b>Job Description</b>	<b>Providing And Fixing of SS Railing on Two Locations of Admin Building at ICAT Centre - 2, Manesar (Haryana)</b>
<b>Scope of Work/Services</b>	<b>As Per Annexure “B &amp; C”</b>
<b>Eligibility Criteria</b>	<p><b>Minimum Eligibility Criteria: The bidder whose bid meet the following eligibility criteria would only be considered</b></p> <ul style="list-style-type: none"> <li>• Bidder should have a minimum experience of <b>3</b> years in stainless steel work or building construction works.</li> <li>• The bidder should have the average annual turnover of at least INR 5.00 Lac in last three financial years (2019-20, 2020-21, 2021-22). Relevant proof for supporting the above shall be submitted.</li> <li>• If the bidder fails to submit the authenticated documents in support of his/their credentials as specified in tender documents, his/their tender will liable to be rejected summarily.</li> <li>• Tender form is not transferable.</li> </ul>
<b>Payment Terms</b>	<ul style="list-style-type: none"> <li>• 100% After satisfactory completion of work</li> </ul>
<b>Delivery/Completion Period</b>	<b>30 Days from the date of Issuance NTP (Notice to Proceed)</b>
<b>Liquidity Damages</b>	<b>0.5% of the final Contract Price Per Week beyond the completion date up to a maximum of 10% of the total contract price.</b>
<b>Price Validity</b>	<b>6 Months</b>
<b>Delivery Terms</b>	<b>For Up to ICAT Centre - 2</b>
<b>Contractor Guarantee/Warranty Period</b>	<b>2 Years warranty against any defect from the date of final acceptance.</b>
<b>Delivery Site</b>	International Centre For Automotive Technology (Centre - 2), Plot No. 1, Sector - M11, HSIIDC, IMT Manesar, Gurgaon 122050 (Haryana)

<b>Billing Address</b>	International Centre For Automotive Technology (Centre - 1), Plot No. 26, Sector - 3, Near HSIIDC, IMT Manesar, Gurgaon 122050 GST No. 06AAATN7662F1ZI
<b>Last Date of submission of Sealed Techno-Commercial Bid</b>	<b>Up to 1700 Hrs. on 10<sup>th</sup> October' 2022, at ICAT Centre - 1, Manesar, Gurgaon, India.</b>
<ul style="list-style-type: none"> <li>• Bidders to comply with Rule 144 (xi) of GFR 2017 (refer Office Memorandum of Department of Expenditure dated 23<sup>rd</sup> July 2020 <a href="https://doe.gov.in/sites/default/files/OM%20dated%2023.07.2020.pdf">https://doe.gov.in/sites/default/files/OM%20dated%2023.07.2020.pdf</a>)</li> <li>• <b>Preference to Make in India:</b> As per the revised order issued by Department of Industrial Policy and Promotion (DIPP) vide No. P-45021/2/2017-PP (BE-II) dated 04.06.2020. The purchaser reserves the right to give preference to the local supplier.</li> </ul>	
<p>Sealed Envelope should be marked with <b>“Providing And Fixing of SS Railing on Two Locations of Admin Building”</b> at ICAT Centre - 2, Manesar (Haryana)”</p> <p>Interested suppliers/service providers who meet our requirements should submit no regret techno commercial proposal along with product catalogue in a <b><u>sealed envelope latest by 10<sup>th</sup> October' 2022 by 17:00 Hrs. at below given address</u></b></p> <p><i>To, The Purchase Department, International Centre For Automotive Technology Plot N. 26, Sector-3, HSIIDC, IMT Manesar Gurgaon 122050 (Haryana) Contact No. +91 9971150821</i></p> <p><i>Note: ICAT reserves the right to reject/modify/cancel the tender without assigning any reason thereof.</i></p>	

### Annexure A

#### **Proposal Invited for “Providing and Fixing of SS Railing on Two Locations of Admin Building at ICAT Centre - 2, Manesar (Haryana)”**

**1. Eligibility Criteria:**

- Bidder should have a minimum experience of **3** years in stainless steel works or building construction works.
- The bidder should have the average annual turnover of at least **INR 5.00 Lac** in last three financial years (2019-20, 2020-21, 2021-22). Relevant proof for supporting the above shall be submitted.
- If the bidder fails to submit the authenticated documents in support of his/their credentials as specified in tender documents, his/their tender will liable to be rejected summarily.
- Tender form is not transferable.

**2. General Terms & Conditions:**

- **Sealed bid to be submitted with filling the Attached “Annexure - A, B & C” after duly filled and signed on Letter head.**
  - **Work Location: ICAT Centre - 2, Manesar**
  - **All Transportation, Accommodation and Food Expenses shall be borne by the bidder.**
  - **Payment shall be against bill checked & approved by engineer-in-charge after satisfactory completion of work.**
  - **ICAT reserve the right to reject any or all the tenders in part of full without assigning any reason thereof. The ICAT also reserves the right to negotiate the rates and terms & conditions with any or all the bidders at its sole discretion as deemed fit without assigning any reasons thereof.**
  - **The comparison of the bids shall be on basis of total price (Inclusive of all taxes etc) quoted by the bidder. No comparison of individual item will be made the individual item charge is only for reference purpose of this office.**
  - **Liquidity Damages/Penalty for Delay: The work shall be completed strictly as per time limits specified in the work contract/agreement failure to complete the work within the stipulated time will make you liable to an unconditional penalty of ½% (Half Percent) of the value of work per week subjected to a maximum of 10% (Ten Percent) of the work contract.**
- 3. Proposal Validity Period: Bids validity should be of at least 6 Months from the last date of submission of Bids. Any Bid having validity lower than that specified above shall be rejected by ICAT as being nonresponsive. However, ICAT may request the Bidders to extend the Bid unconditionally beyond the Bid validity period up to an additional period of ninety (90) days without any modification and without giving any reason thereof. Conditional extension of bid validity shall not be accepted and ICAT reserves right to reject such bid/s and proceed with the bidding process with the remaining bidders.**
- 4. Scope of Work: Providing And Fixing Of SS Railing as per Annexure - B & C.**
- 5. Billing: All Bills and accompanying documents should be raised and submitted in original; as per the Payment Terms, and should be accompanied by original copies of duly receipted/certified Delivery Challan/Work Progress or Completion Certificate, as applicable. No payment shall be released against any duplicate bills, work progress report or Completion Certificate or delivery challan. All applicable taxes such as GST, Service tax, Works Contract Tax shall be mentioned separately in the invoice.**

## Annexure B

### **Special conditions of contract:**

- Location 1 for SS railing is at 1<sup>st</sup> floor terrace and location 2 is at 7<sup>th</sup> floor mummy top.
- The finishing of railing will be gloss finish for location 1 and matte finish for location 2.
- The railing parts will be as per following:
  1. For Location 1 - Rectangular pipe 80x40 mm for hand rail, square pipe 20x20 mm for middle, Baluster 40x40 mm, Flat 20x5 mm and bottom & side caps. All fixing accessories such as nuts, bolts, fasteners etc will be in scope of contractor and will not be payable by ICAT as per BOQ.
  2. For Location 2 - 50mm dia pipe for hand rail, 5/8" dia crossing pipe, 50mm dia pipe for pillar post, 5/8" dia pipe for pillar post, 5/8" Concha, top cap of pillar post, bottom and side cap. All fixing accessories such as nuts, bolts, fasteners etc will be in scope of contractor and will not be payable by ICAT as per BOQ.
- The railing parts will be 50mm dia pipe for hand rail, 5/8" dia crossing pipe, 50mm dia pipe for pillar post, 5/8" dia pipe for pillar post, 5/8" Concha, top cap of pillar post, bottom and side cap.
- All safety measures will be taken by contractor during work.
- All safety equipments like: safety helmet, safety shoes, safety belt etc. will be in scope of contractor.
- Guarantee/Warranty: Minimum 2 Years against any defect, any damage and any looses at joints or anchoring. Successful Bidder has to furnish warranty certificate for settlement of their payment.
- Any damage caused during the work will be compensated by the contractor.
- Statutory labor compliance is in the scope of contractor.

**Annexure C**

**Financial Bid for “Providing And Fixing of SS Railing on Two Locations of Admin Building At ICAT Centre - 2, Manesar (Haryana)”**

Financial Bid					
Sr. No.	Scope of Work	Quantity	Units	Unit Price (INR)	Total Value (INR)
1	Providing and fixing stainless steel (Grade 304) railing made of Hollow round pipe/ tubes, channels, plates etc., including welding, grinding, buffing, polishing, finish gloss or matte as required and making curvature (wherever required) and fitting the same with necessary stainless steel nuts and bolts complete, including fixing the railing with necessary accessories & stainless steel dash fasteners, stainless steel bolts etc., of required size, on the top of the floor or the side of waist slab with suitable arrangement as per approval of Engineer-in-charge, (for payment purpose only weight of stainless steel members shall be considered excluding fixing accessories such as nuts, bolts, fasteners etc.). Make: Tata/Jindal or equivalent.	380	KG		
2	Providing and fixing of toughened glass of 12 mm thickness of size 840 x 305 mm or as required size, with holes as required for fixing with SS studs in SS railing, Complete as per direction of engineer-in-charge. Make: Saint-Gobain or equivalent.	6.405	Sq Mtr		
3	Providing and fixing of SS studs of dia 20 mm and 75 mm length of ISI approved make for glass fixing in SS railing as per direction of engineer-in-charge.	100	Nos.		
Total Value (INR)					
GST%				18%	
Grand Total Inclusive of GST (INR)					

**For or any technical queries please feel free to contact the undersigned:**

Ms. Smita Sharma / Mr. Vishnu Chakrvarti - PE Department

Contact No. +91 8800682288/8875543234

Mail ID: [smita@icat.in](mailto:smita@icat.in)/[vishnu.chakrvarti@icat.in](mailto:vishnu.chakrvarti@icat.in)

**Note: It is mandatory for the bidder to comply with the complete technical requirement given in the bid document. In the event the bidder does not comply with the technical requirement, he shall be disqualified and any deviation proposed on technical requirement from the bidder end will not be considered at all. Disqualified bidders will not be eligible to make any claim. Those bidders who meet our technical requirements will be moved forward for financial evaluation. The order would be awarded to the L1 bidder among the technically qualified bidders.**

---

**International Centre for Automotive Technology (ICAT)**

Plot No. - 26, Sector-3, HSIIDC, IMT Manesar, Gurgaon-122050, Haryana, India

Phone: +91-124-4586-111, FAX: +91-124-2290005, Email: [purchase@icat.in](mailto:purchase@icat.in),

Website [www.icat.in](http://www.icat.in)

SS RAILING FOR 7<sup>th</sup> FLOOR

TOP RUNNER 40 mm  $\Phi$  CIRCULAR PIPE.

16 mm  $\Phi$  CIRCULAR PIPE, LENGTH = 110 mm

RUNNER.


16 mm  $\Phi$  CIRCULAR PIPE

40 mm  $\Phi$  VERTICAL POST

SS BASE PLATE [200 x 200 x 3] mm

1010 mm c/c.

S. S. Rajeev  
02/04/20

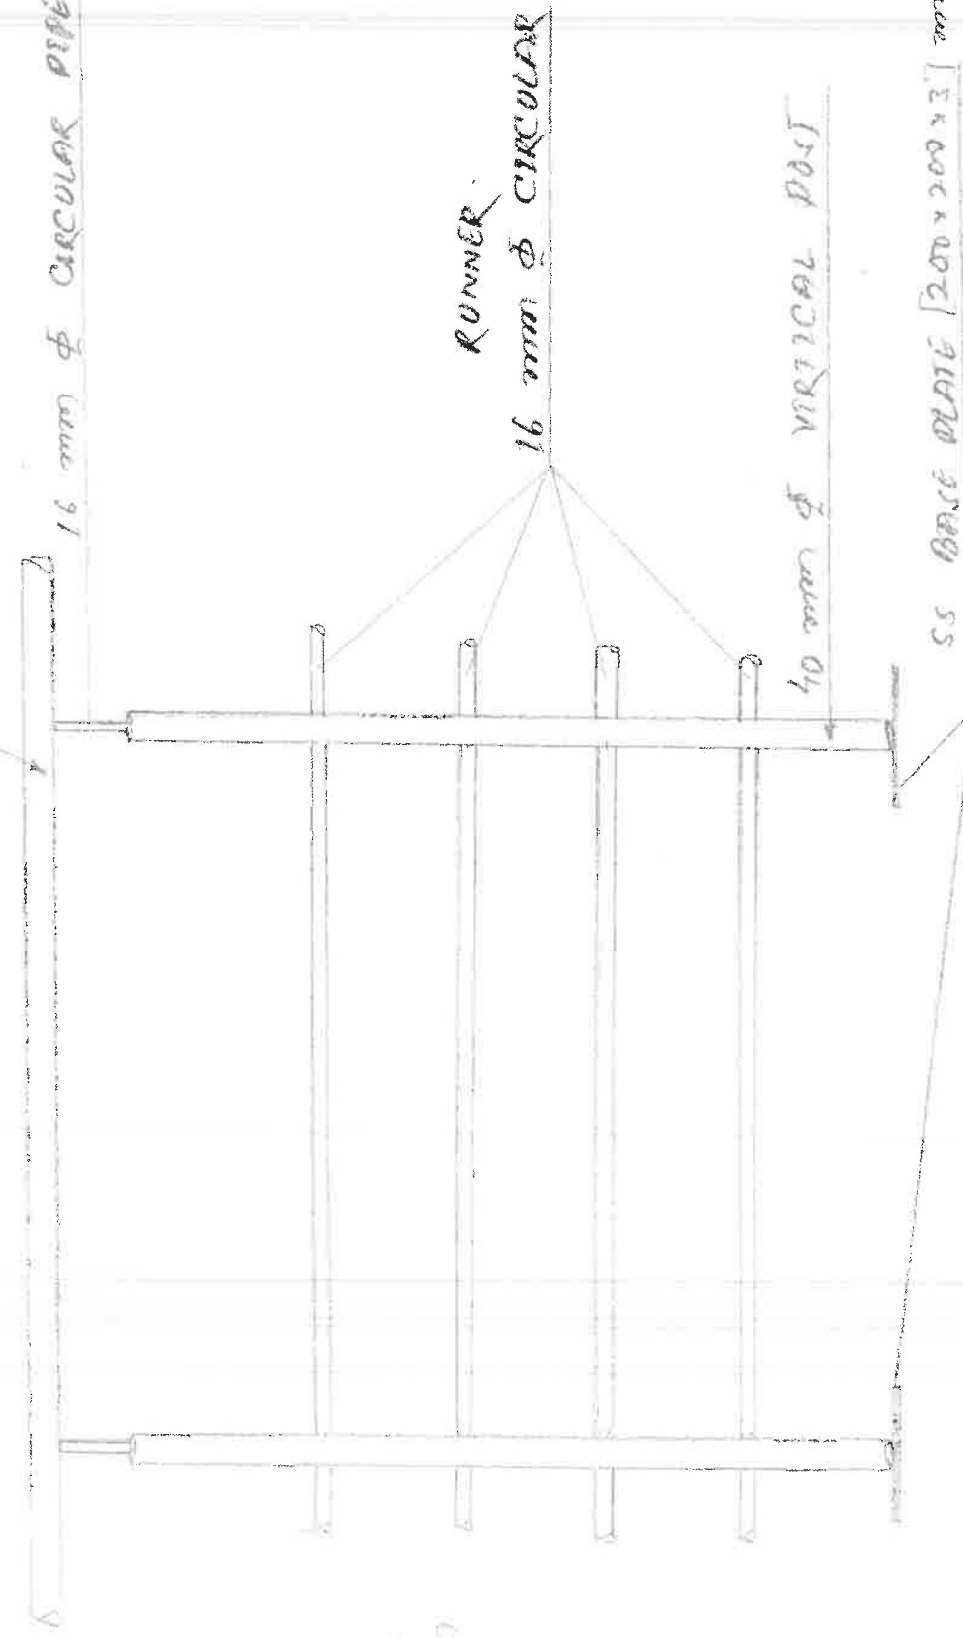

Scale  
1:10





TOUGHEND GLASS - [840x305x12] mm.

DO NOT MILLING FOR USE 1000K.

TOP RUNNER RHS - [80x40x2.5] mm.

SS FLAT - [20x5] mm.

SS STUDS [5x20] mm.


RUNNER SHC [20x20x2] mm.

VERTICAL POST SHC - [40x40x1.5] mm.

SS BASE PLATE [200x200x3] mm.

910 mm c/c

S. Pugh's glom  
26/01/20

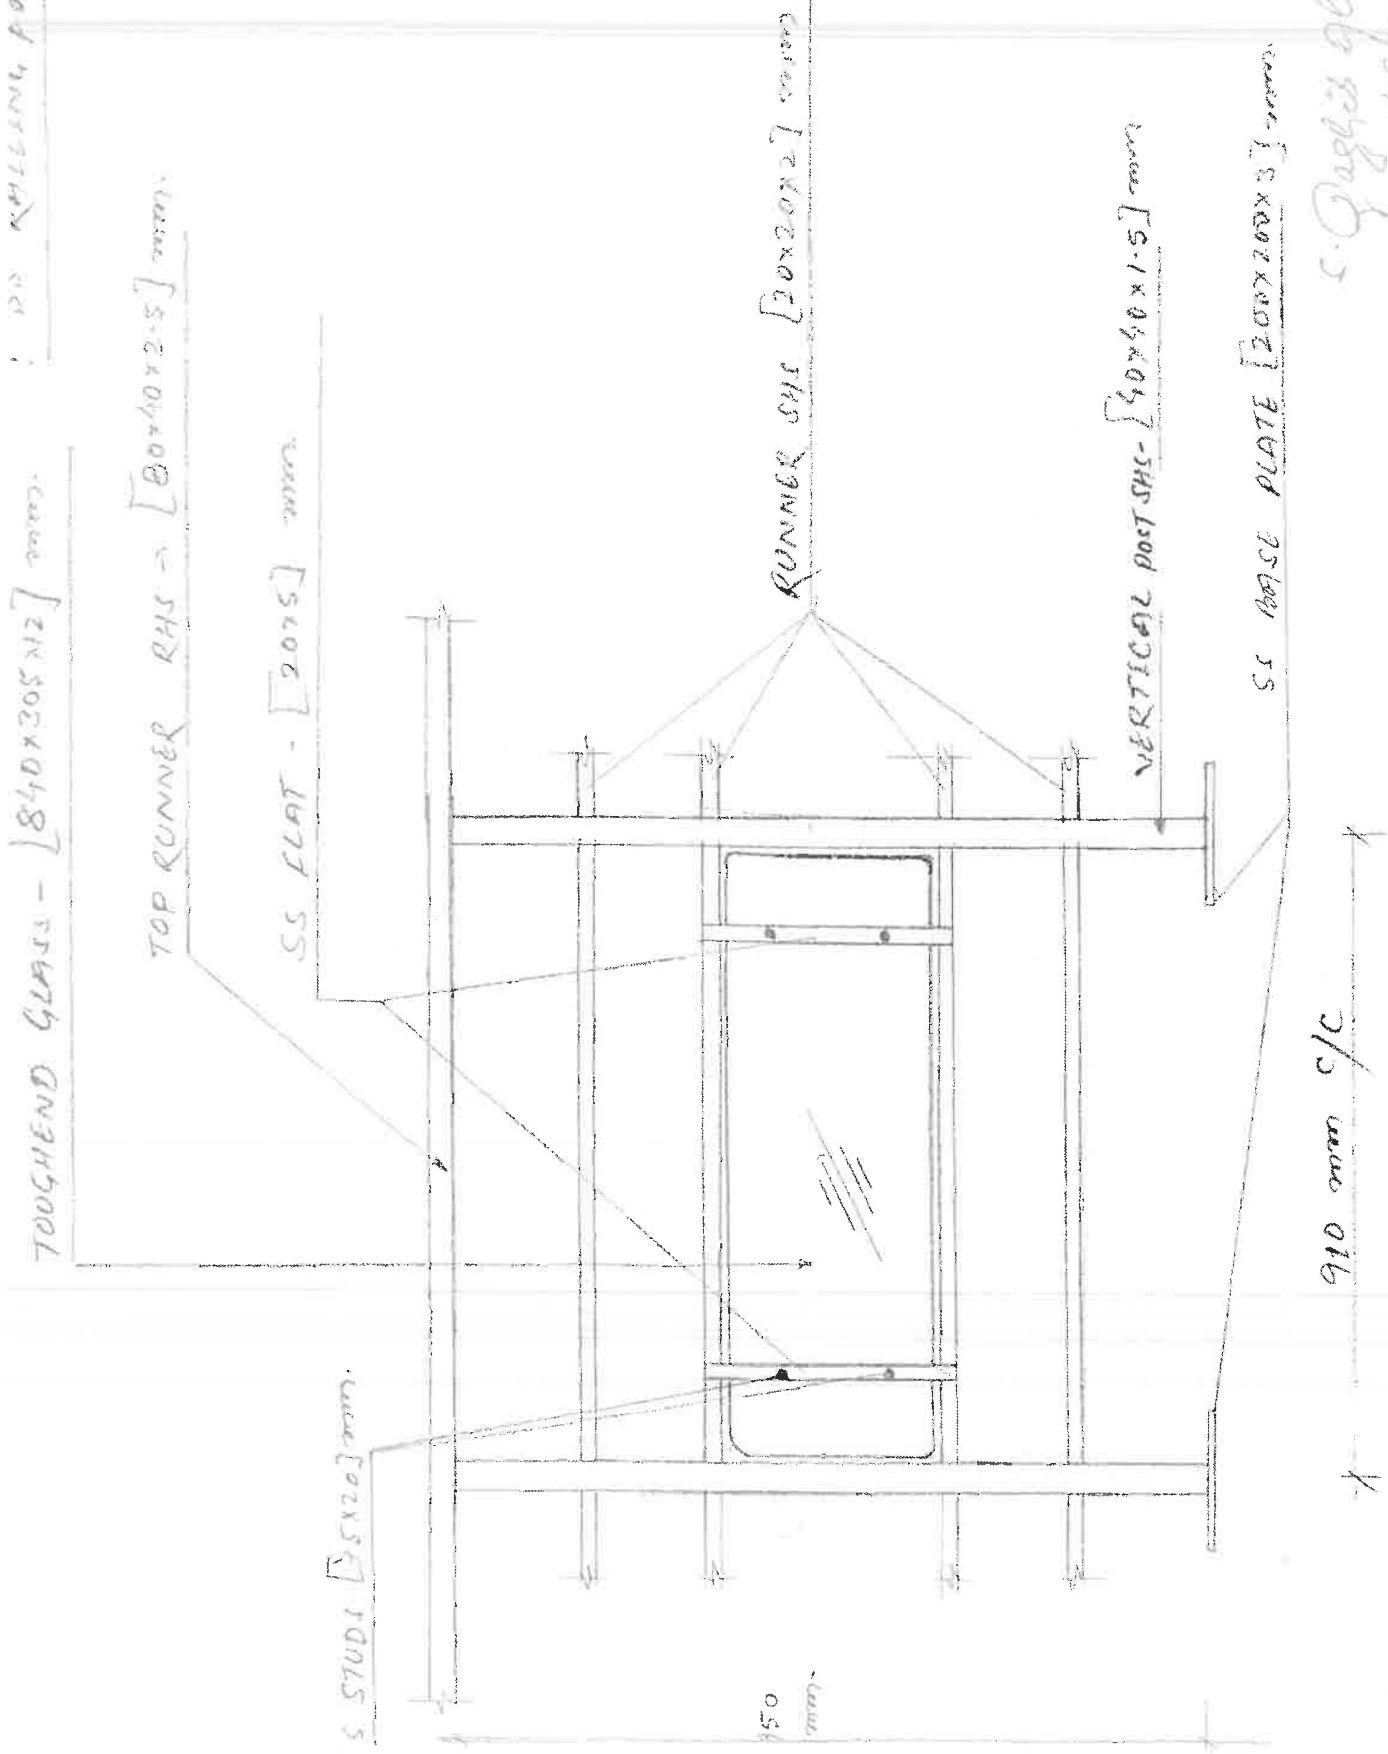

150 mm

